

Construction Details (External Walls)

Figure 1 Hold Down Construction detail for Concrete Flooring


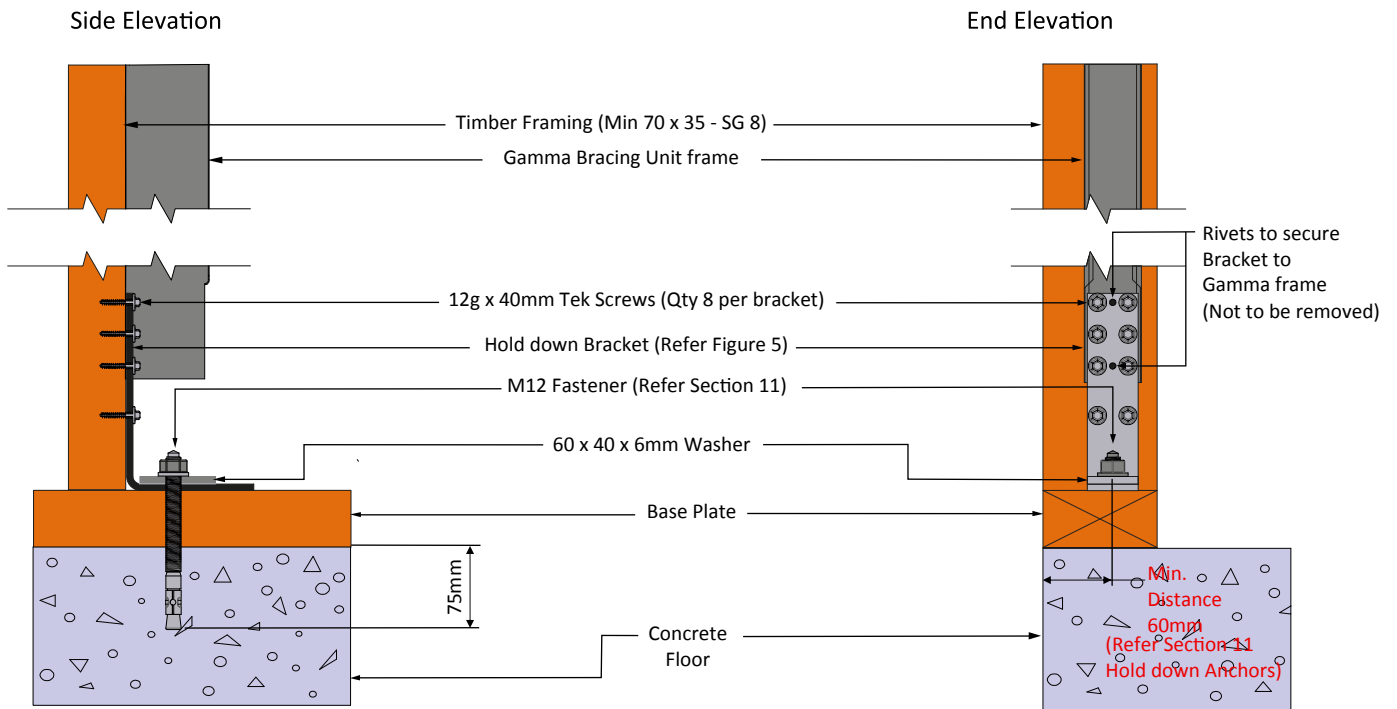


Figure 2 Hold Down Construction detail for Timber Flooring

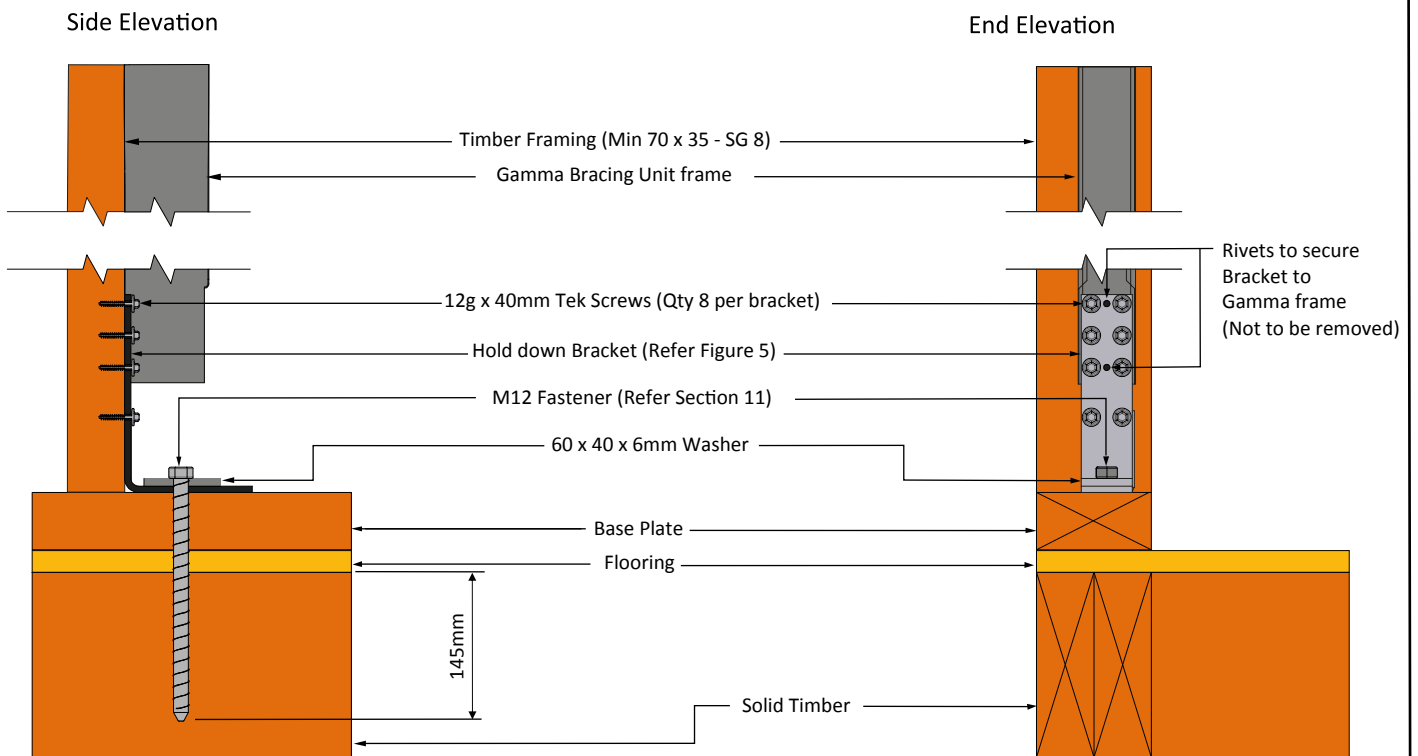

Construction Details (Internal Walls)

Figure 1 Hold Down Construction detail for Concrete Flooring

Side Elevation

End Elevation


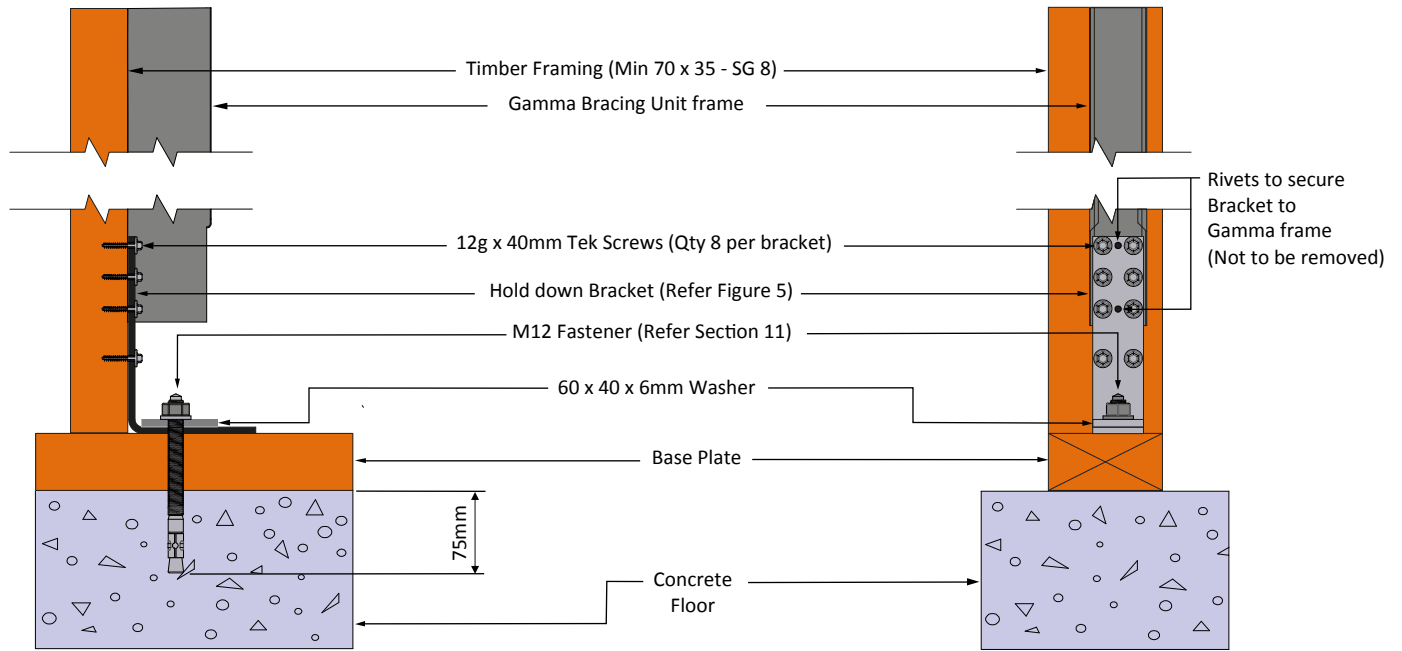



Figure 2 Hold Down Construction detail for Timber Flooring

Side Elevation



End Elevation

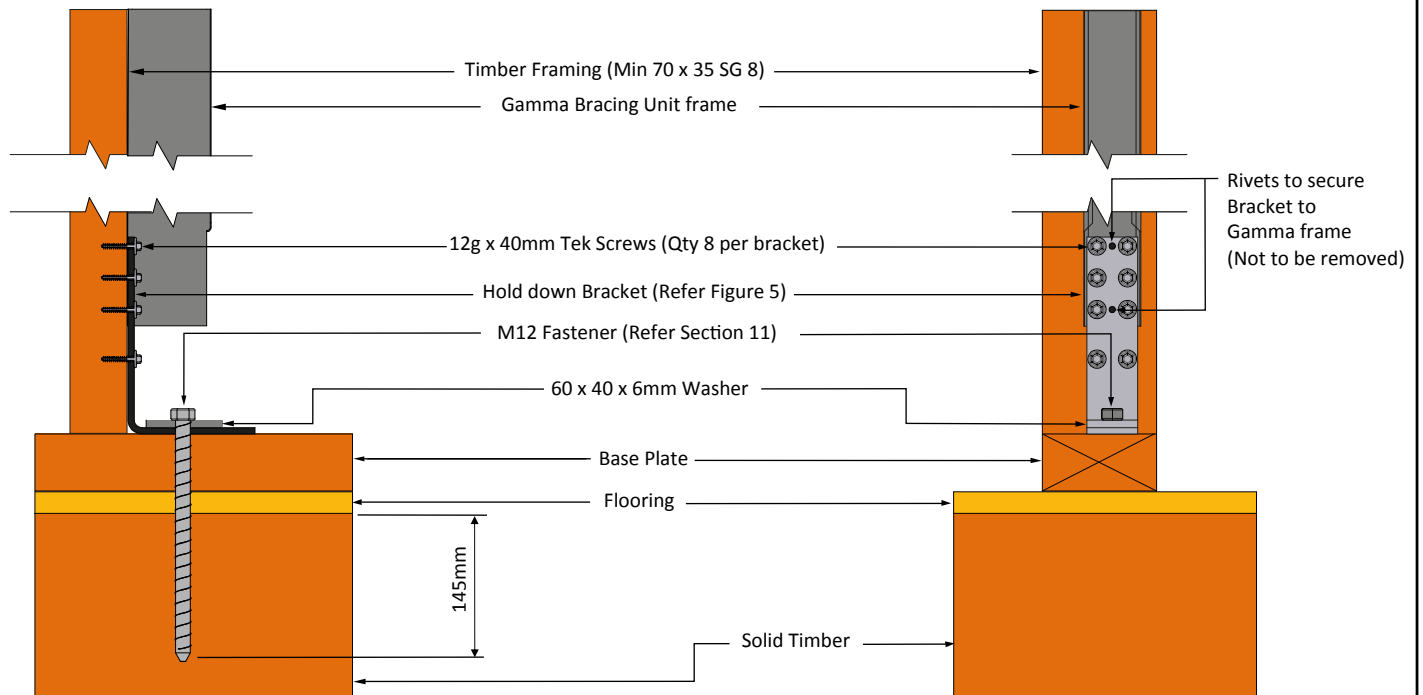

Internal Hold Down Construction Detail For GBF1200

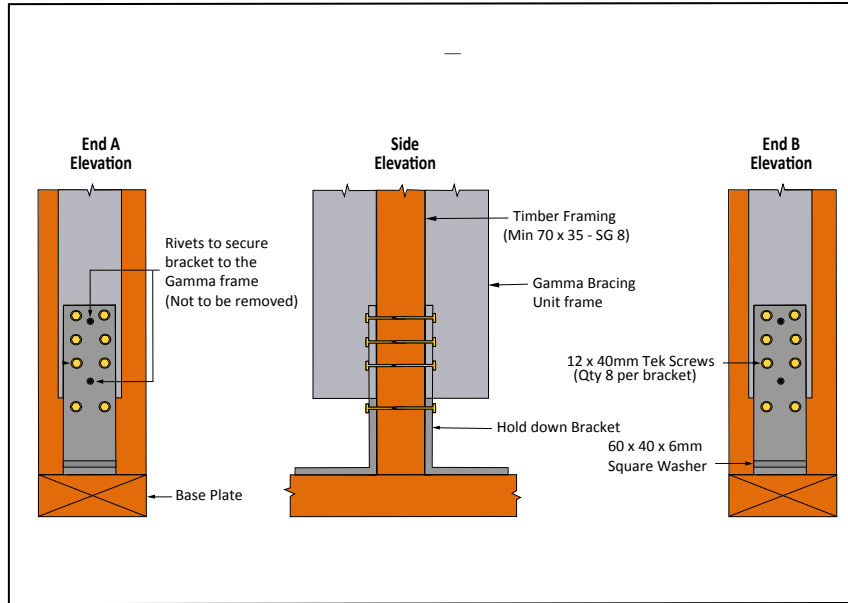

External Hold Down Construction Detail For GBF1200

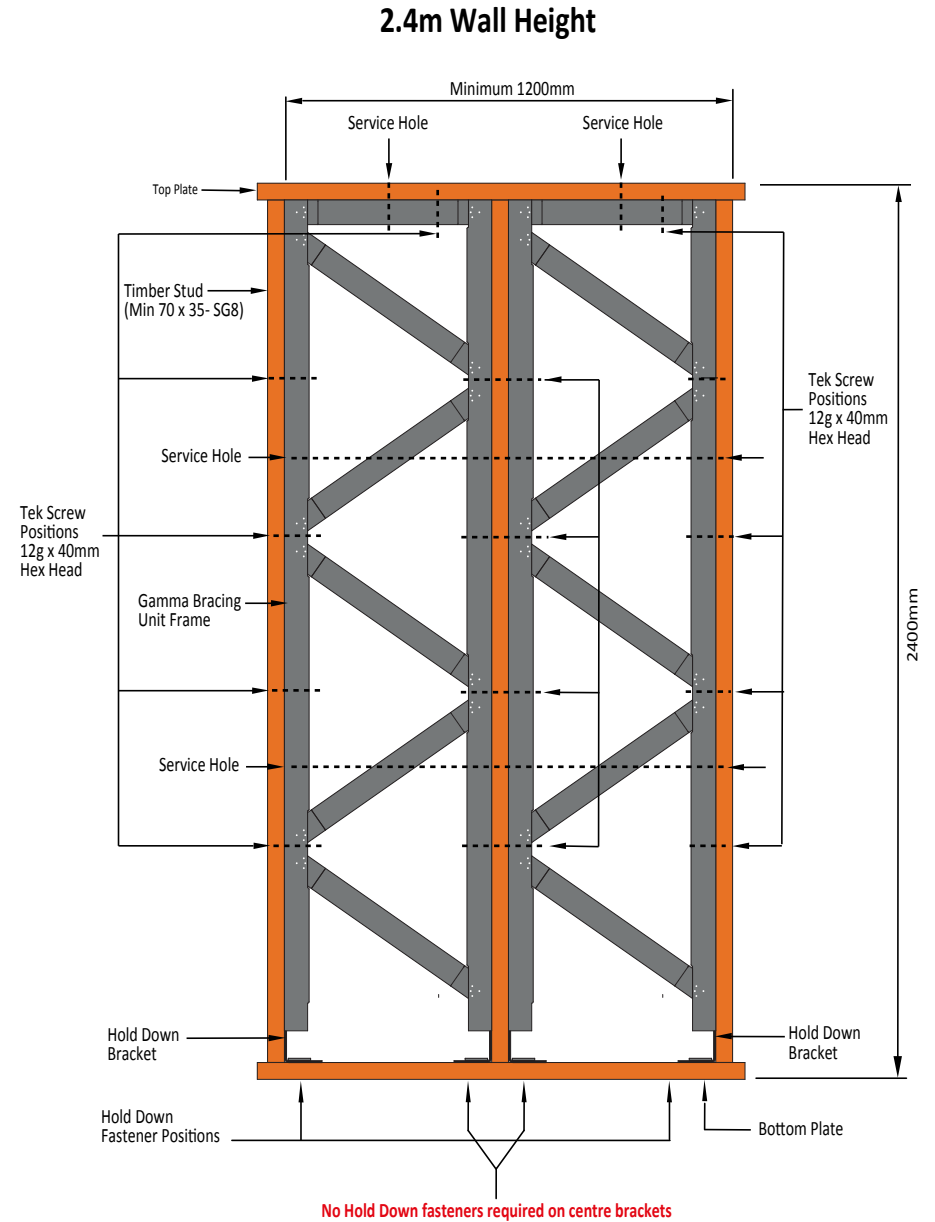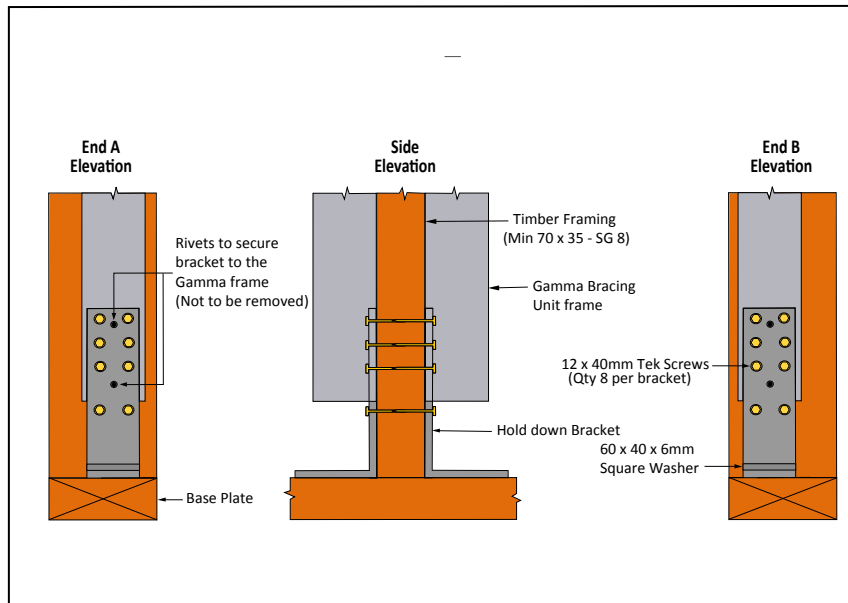

Gamma Bracing Frame GBF1200

